



Design:	<b>CONTEMPORARY</b>
Floors:	<b>1</b>
Gross area:	<b>1330 sq ft</b>
Net area:	<b>1330 sq ft</b>
Bedrooms:	<b>3</b>
Bathrooms:	<b>2</b>
Carport:	<b>Yes</b>

### First floor
















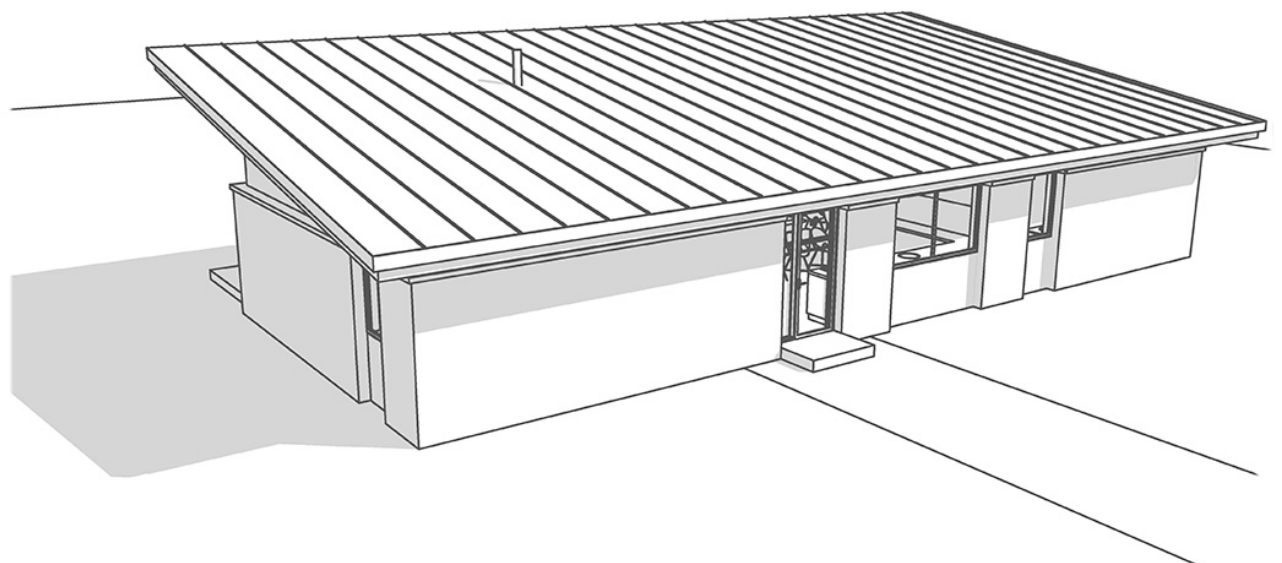


Elevation 2-1  
Scale 1:100

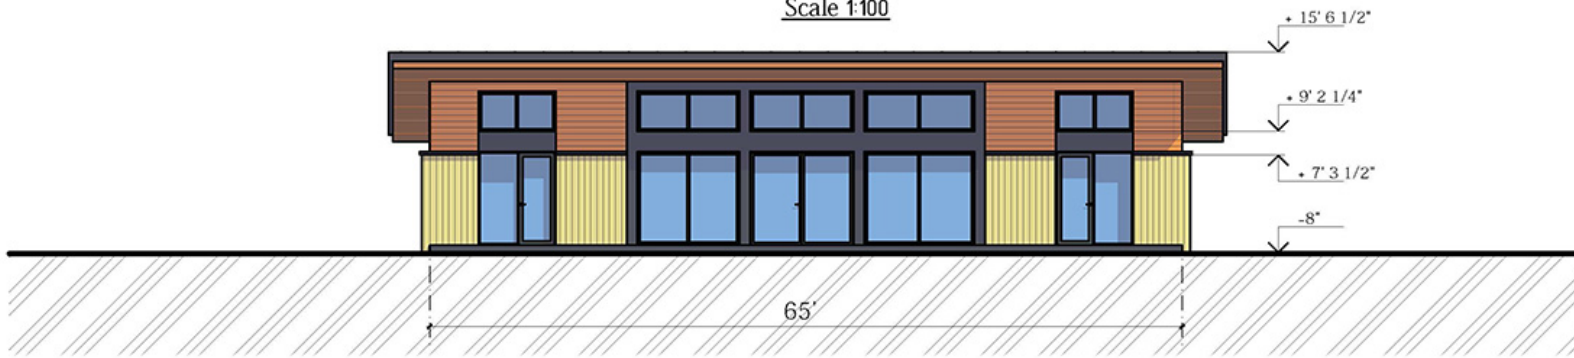

Elevation 1-2  
Scale 1:100

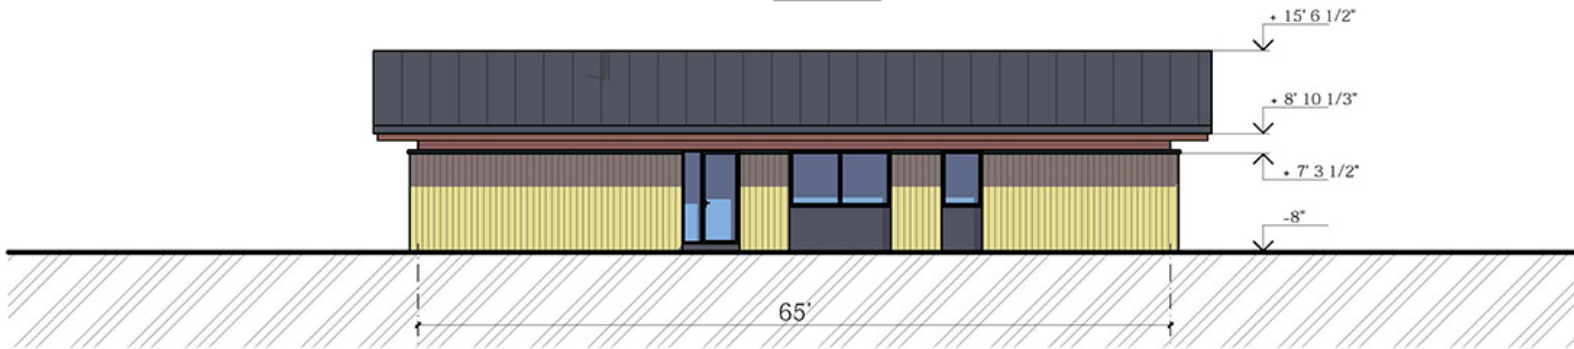

Elevations B - A  
Scale 1:100

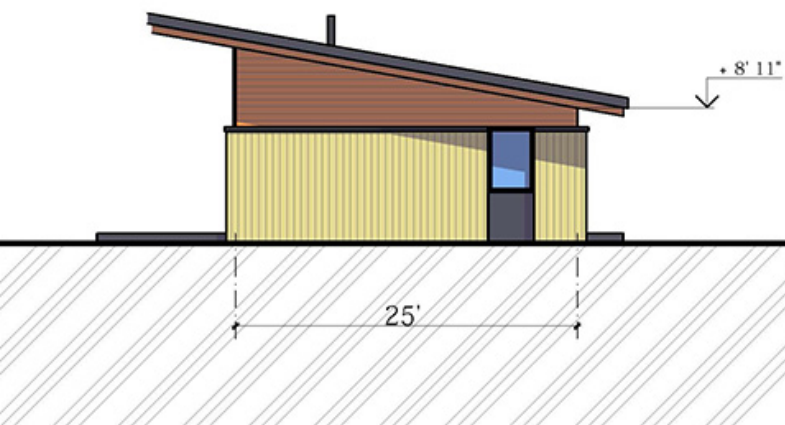

Elevations A - B  
Scale 1:100

