




Design:	CONTEMPORARY
Floors:	1
Gross area:	1330 sq ft
Net area:	1330 sq ft
Bedrooms:	3
Bathrooms:	2
Carport:	Yes

First floor









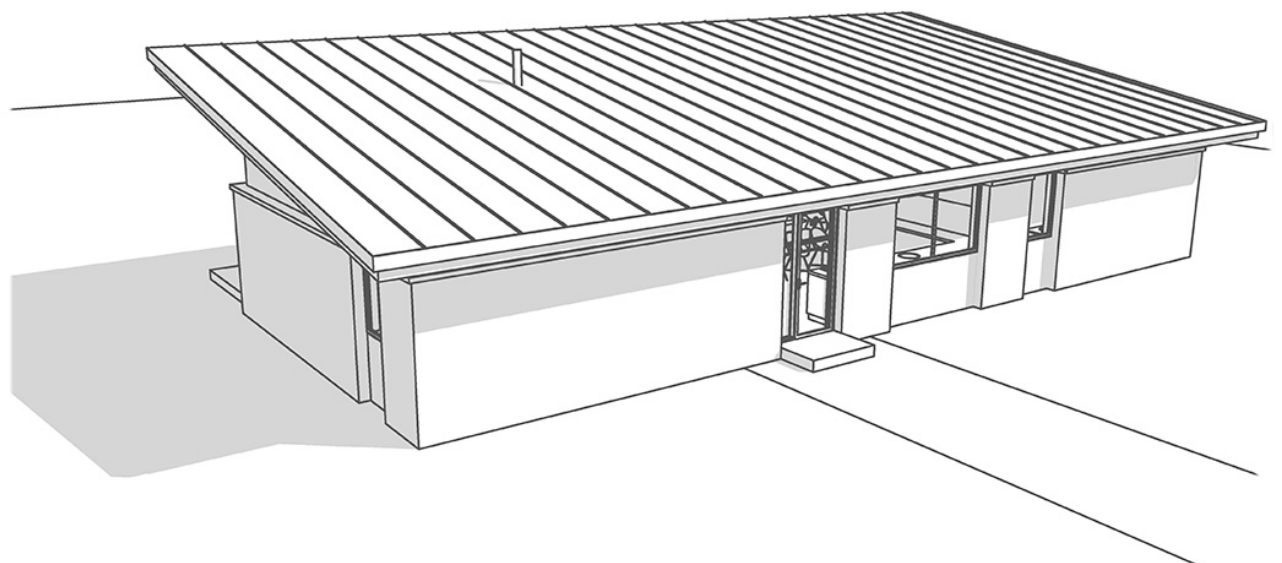


Elevation 2-1
Scale 1:100

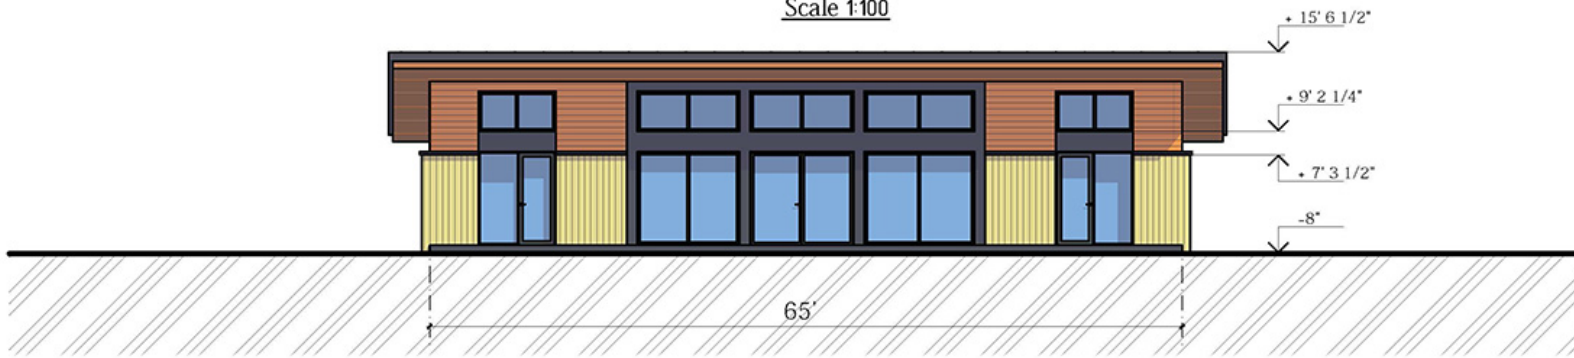

Elevation 1-2
Scale 1:100

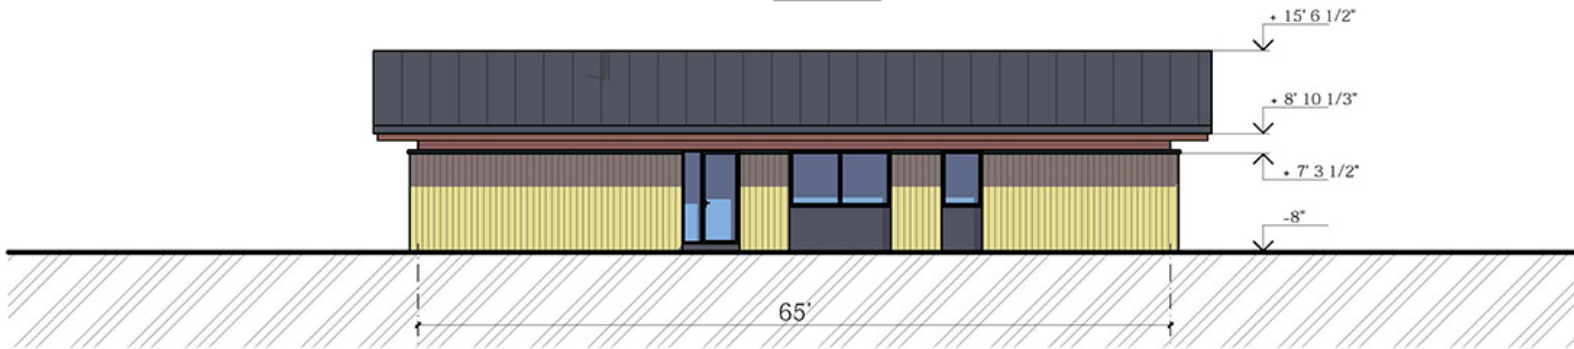

Elevations B - A
Scale 1:100

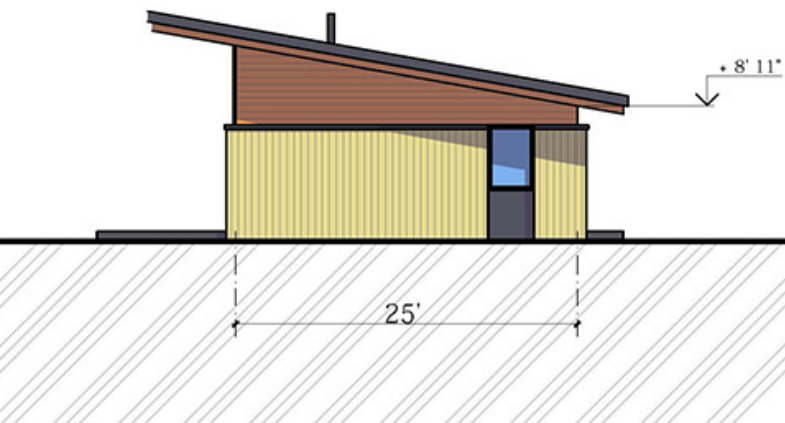

Elevations A - B
Scale 1:100

