




Design:	SCANDINAVIAN HOME
Floors:	2
Gross area:	1650 sq ft
Net area:	1650 sq ft
Bedrooms:	5
Ridge height:	15' 6" ft
Carport:	Yes

First floor




Second floor

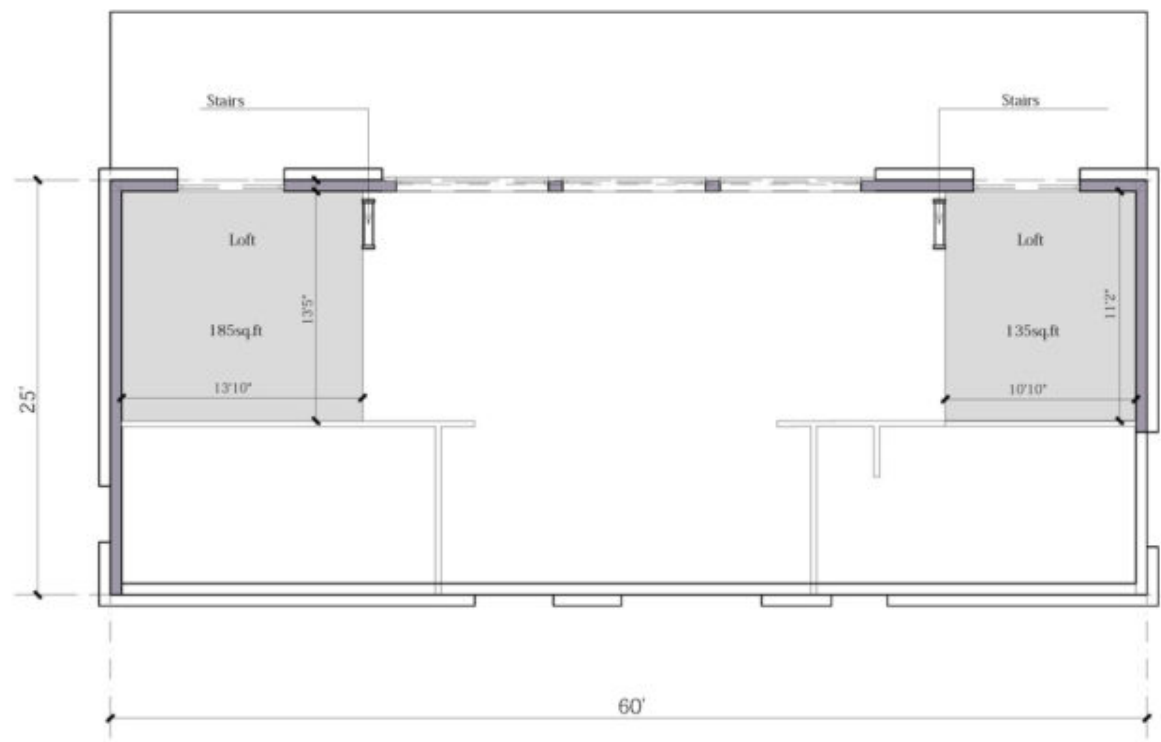







Elevation 2-1
Scale 1:100

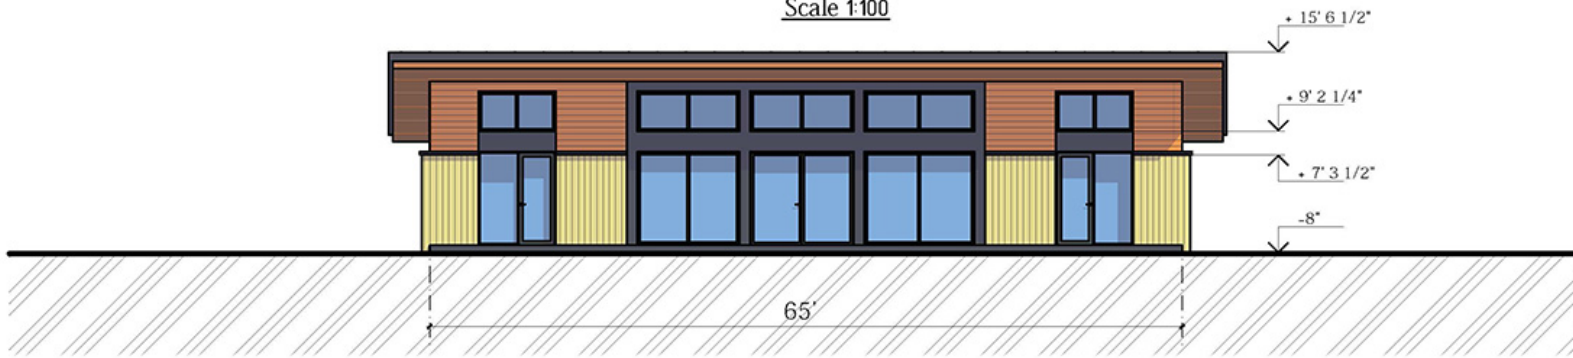

Elevation 1-2
Scale 1:100

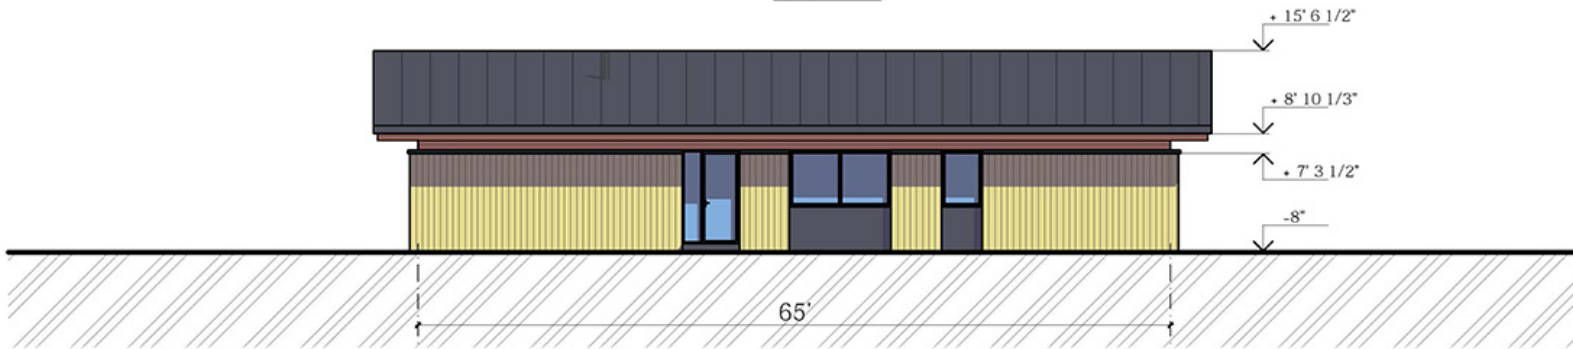

Elevations B - A
Scale 1:100

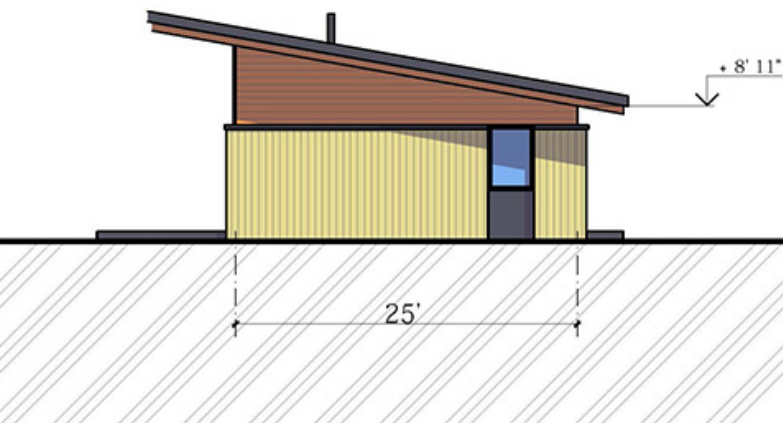

Elevations A - B
Scale 1:100

