




Design: **SCANDINAVIAN HOME**  
Floors: **2**  
Gross area: **1650 sq ft**  
Net area: **1650 sq ft**  
Bedrooms: **5**  
Ridge height: **15' 6" ft**  
Carport: **Yes**

## First floor



## Second floor

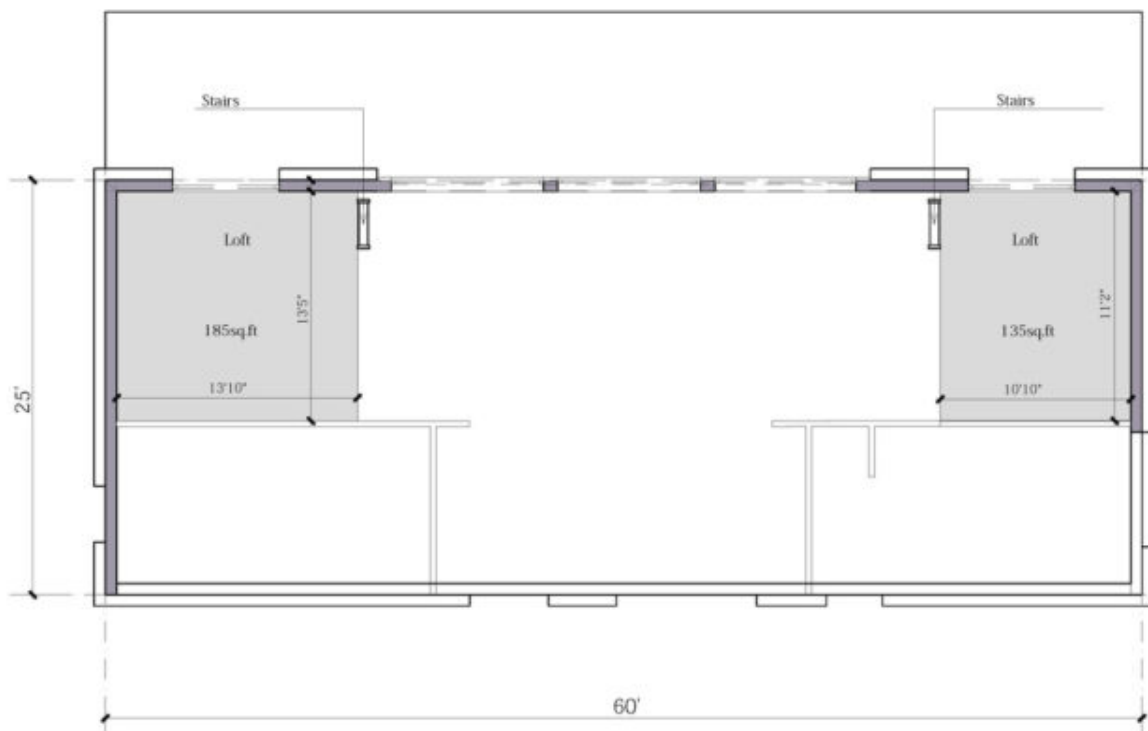







Elevation 2-1  
Scale 1:100



Elevation 1-2  
Scale 1:100

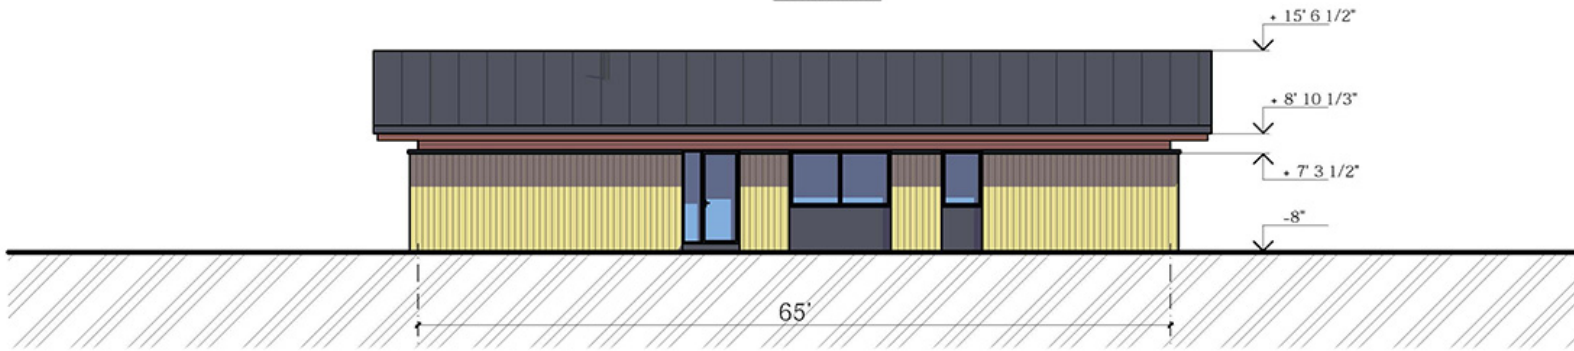

Elevations B - A  
Scale 1:100

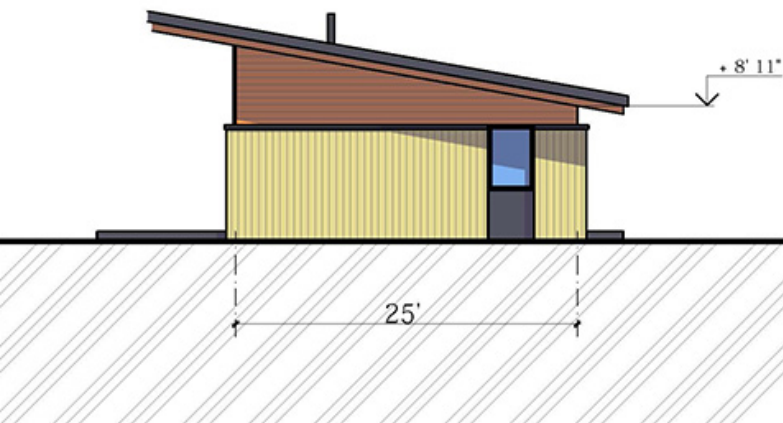

Elevations A-B  
Scale 1:100

